

Issued To:

Map


Lot

Telephone:

House #

Street :

DRIVEWAY PERMIT #

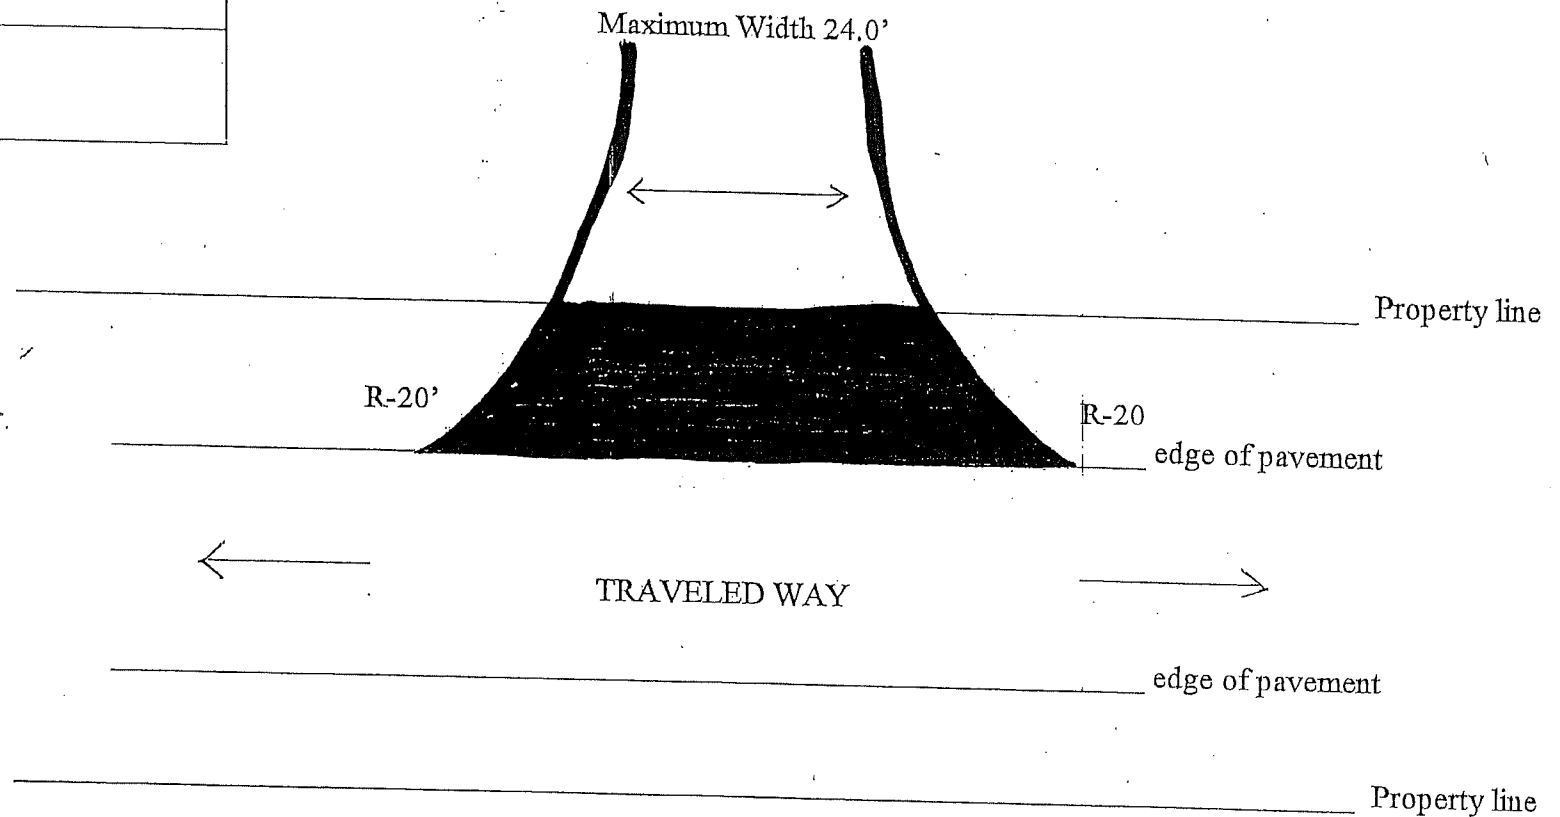

Special Conditions:

- Apron to be constructed from edge of layout. It should have 6" hardening base (3" processed stone), 2" binder course, 1" top course of bituminous concrete.

Driveway Location in accordance with Certified Plot Plan must be on file.

Applicant _____
cc: Building Department

Date _____

Town of Brewster
Department of Public Works
Approval Date: _____

Signature: _____